


OBECNÝ ÚRAD


RIEŠENÉ ÚZEMIE

CESTA III/1122

DUBOVCE

PREHLADNÁ SITUÁCIA

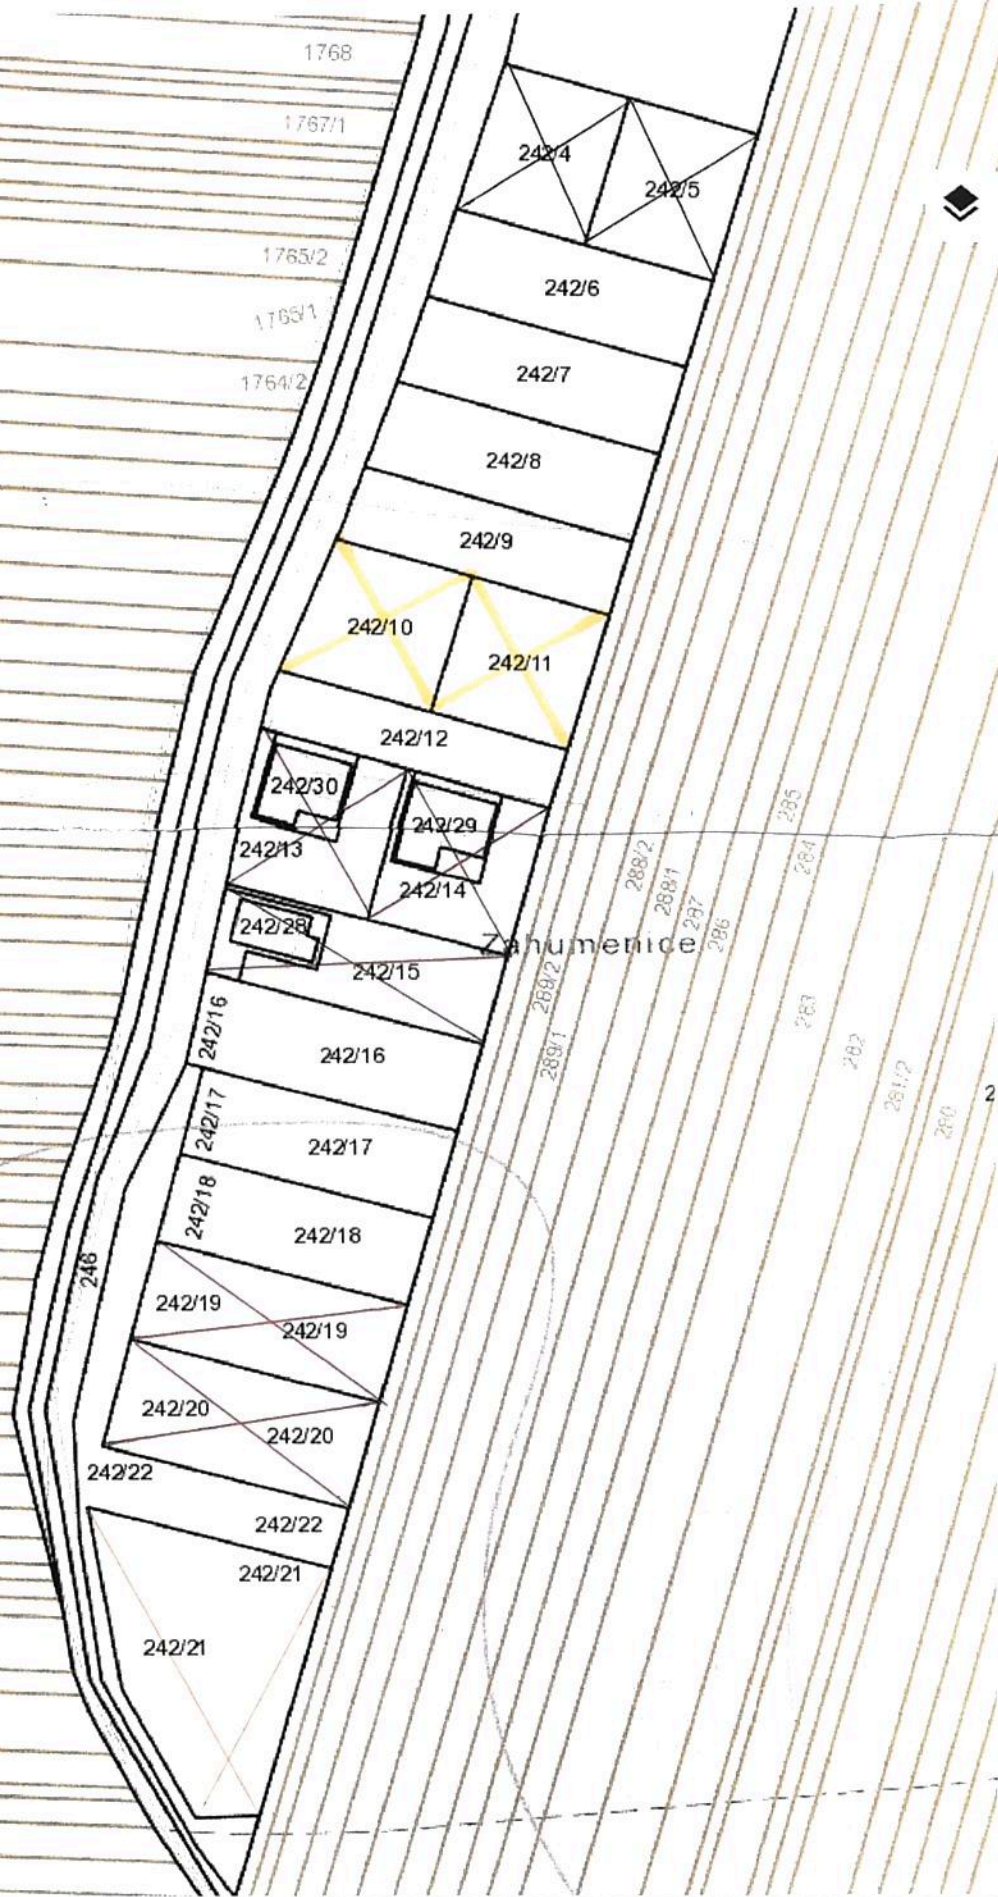

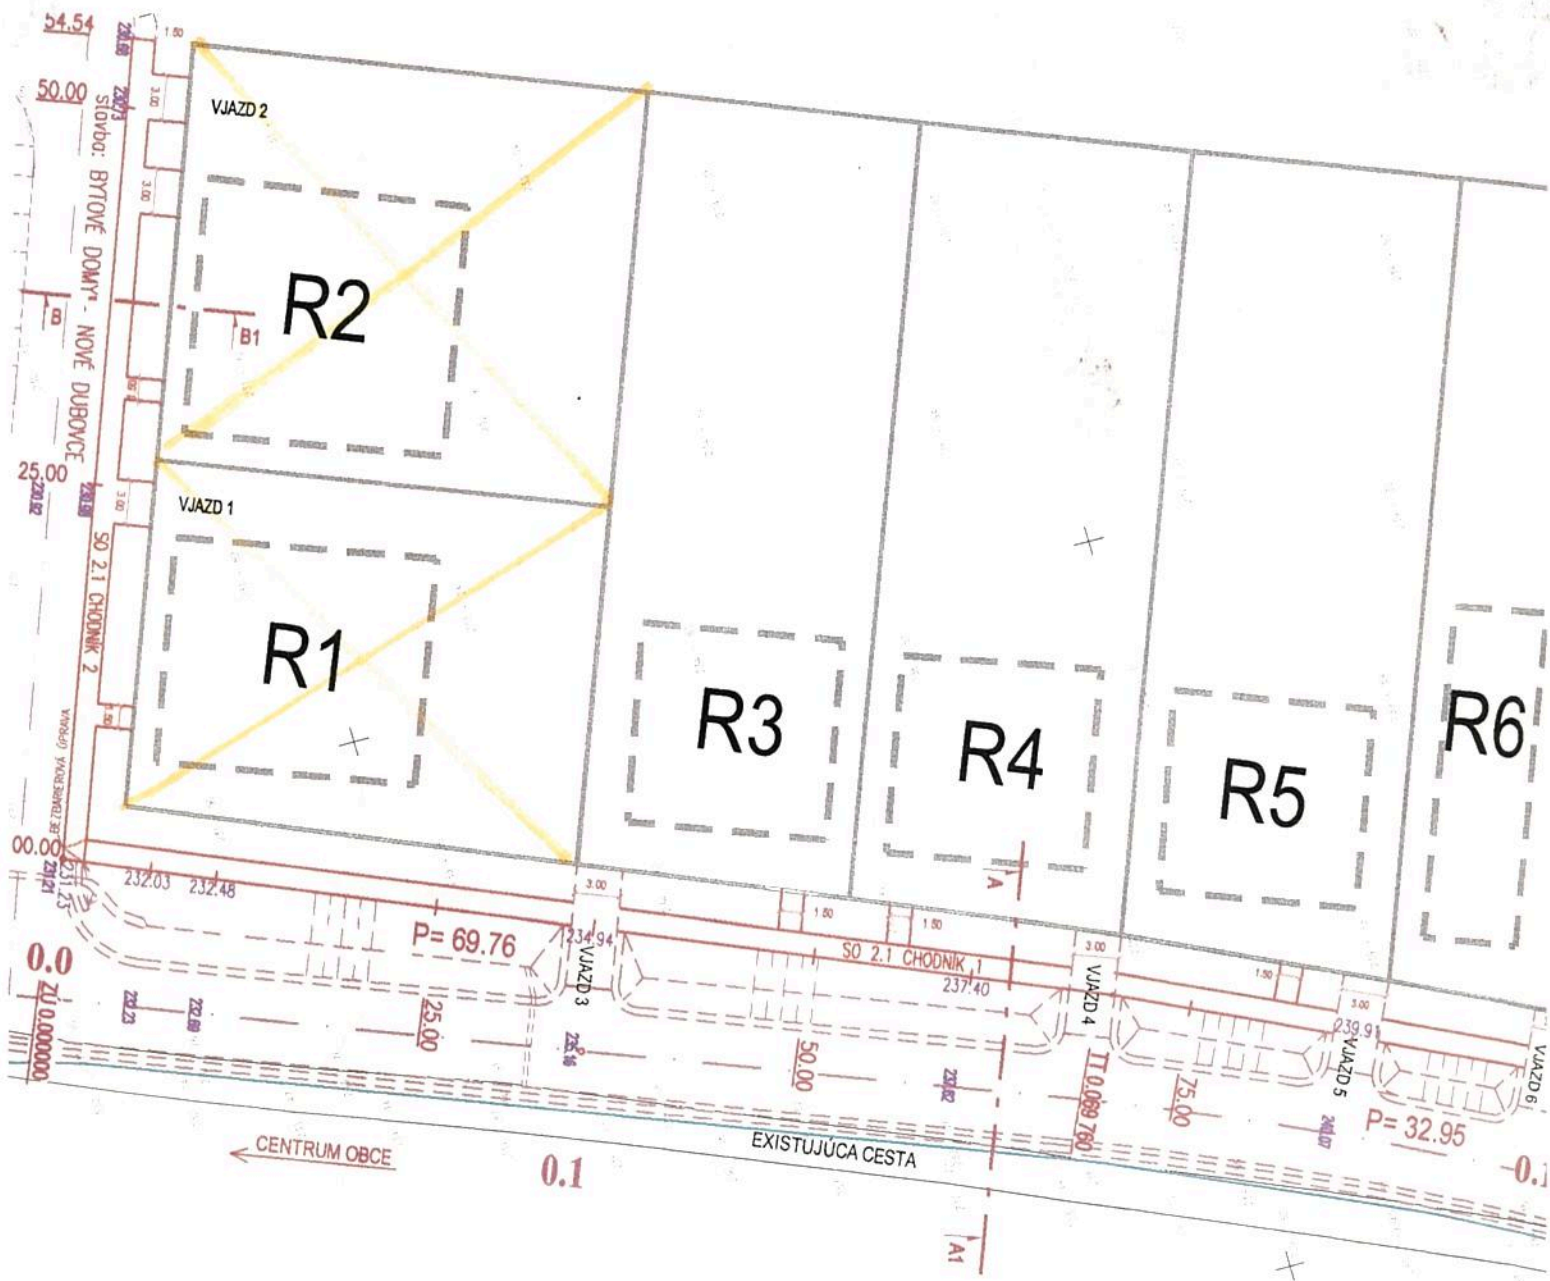

54.54

50.00

25.00

00.00

0.0

ZU 0.000000

0.1

1:100000

VJAZD 2

R2

B1

VJAZD 1

R1

R3

R4

R5

R6

P= 69.76

P= 32.95

CENTRUM OBCE

EXISTUJUCA CESTA

A1

Stavba: BYTOVÉ DOMY - NOVÉ DUBOVICE

SO 2.1 CHODNIK 2

BEZTAKOVÁ OPRAVA

SO 2.1 CHODNIK 1

TT 0.089 790

SO 2.1 CHODNIK 1

VJAZD 3

VJAZD 4

VJAZD 5

VJAZD 6


VJAZD 3

VJAZD 4

VJAZD 5

VJAZD 6

VJAZD 6

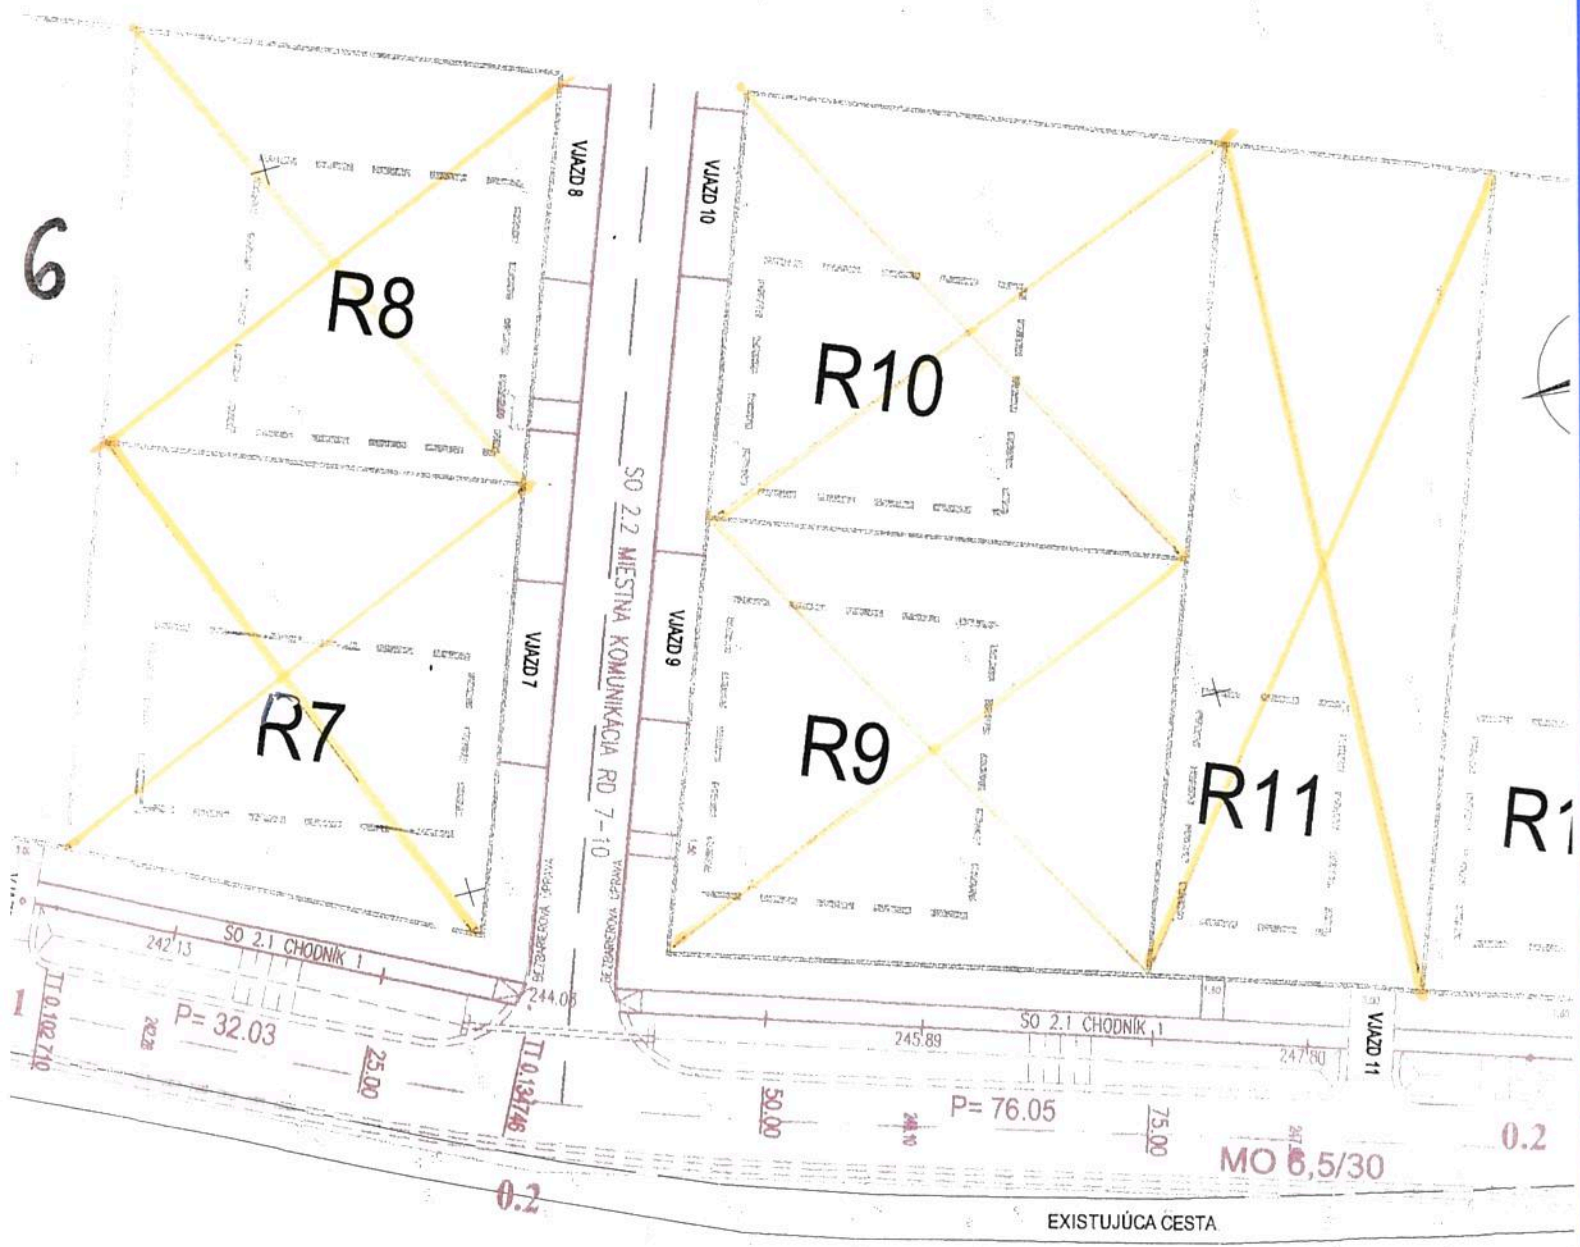

LEGENDA:

	CHODNÍK DLAŽBA	530,00 m ²
	OBRUBNÍK PARKOVÝ 1000x200x50	655,00 m
	CHODNÍK 2 OBRUBNÍK CESTNÝ 1000x250x150	55,00 m

Dokumentácia bola overená v stavebnom konaní a je podkladom pre vykonanie stavby podľa stavebného povolenia č. 229/PV/16 zo dňa vydaného v Skalici dňa 6.10.2016 podpis

12

+556400.0
1212700.0

R13

R14

R15

R16

R17

